


1階平面図 S=1/100

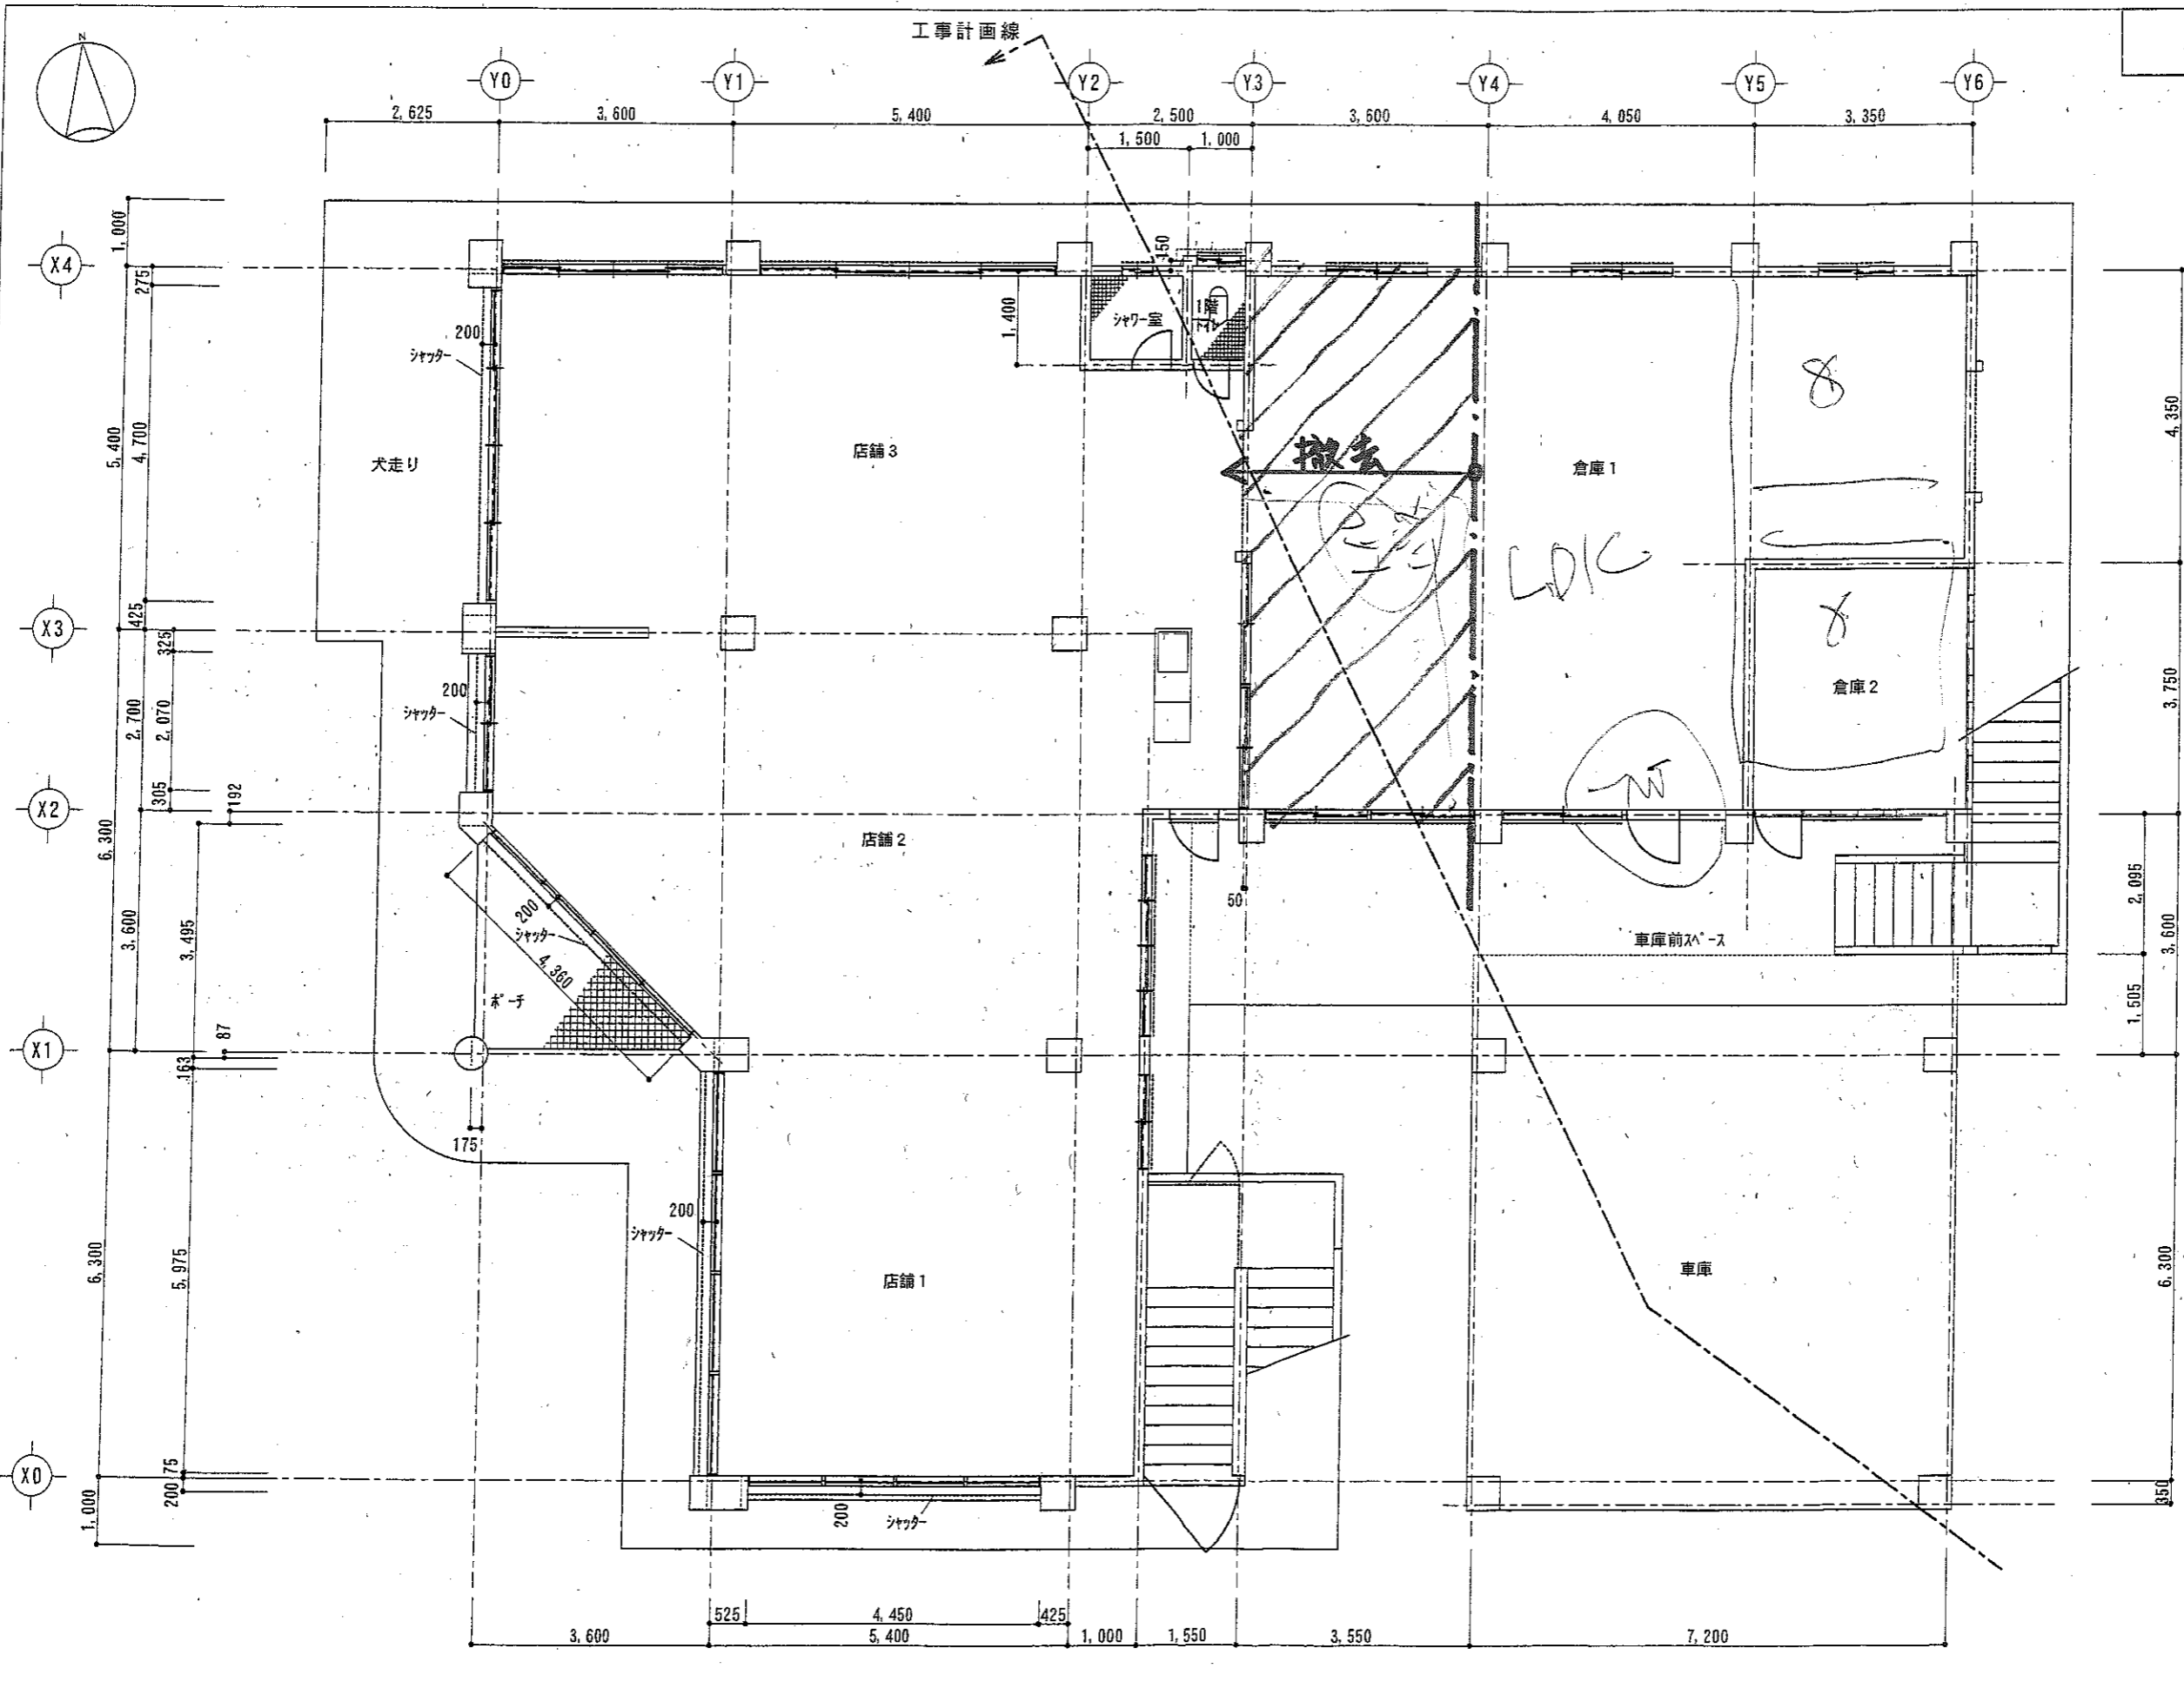

1階平面図 S=1/100